


6" WOOD POST  
ON 10" CONC. PILE  
TO 30"X30" X8" CONC.  
PAD AT MIN. 4'-0"  
BELOW GRADE

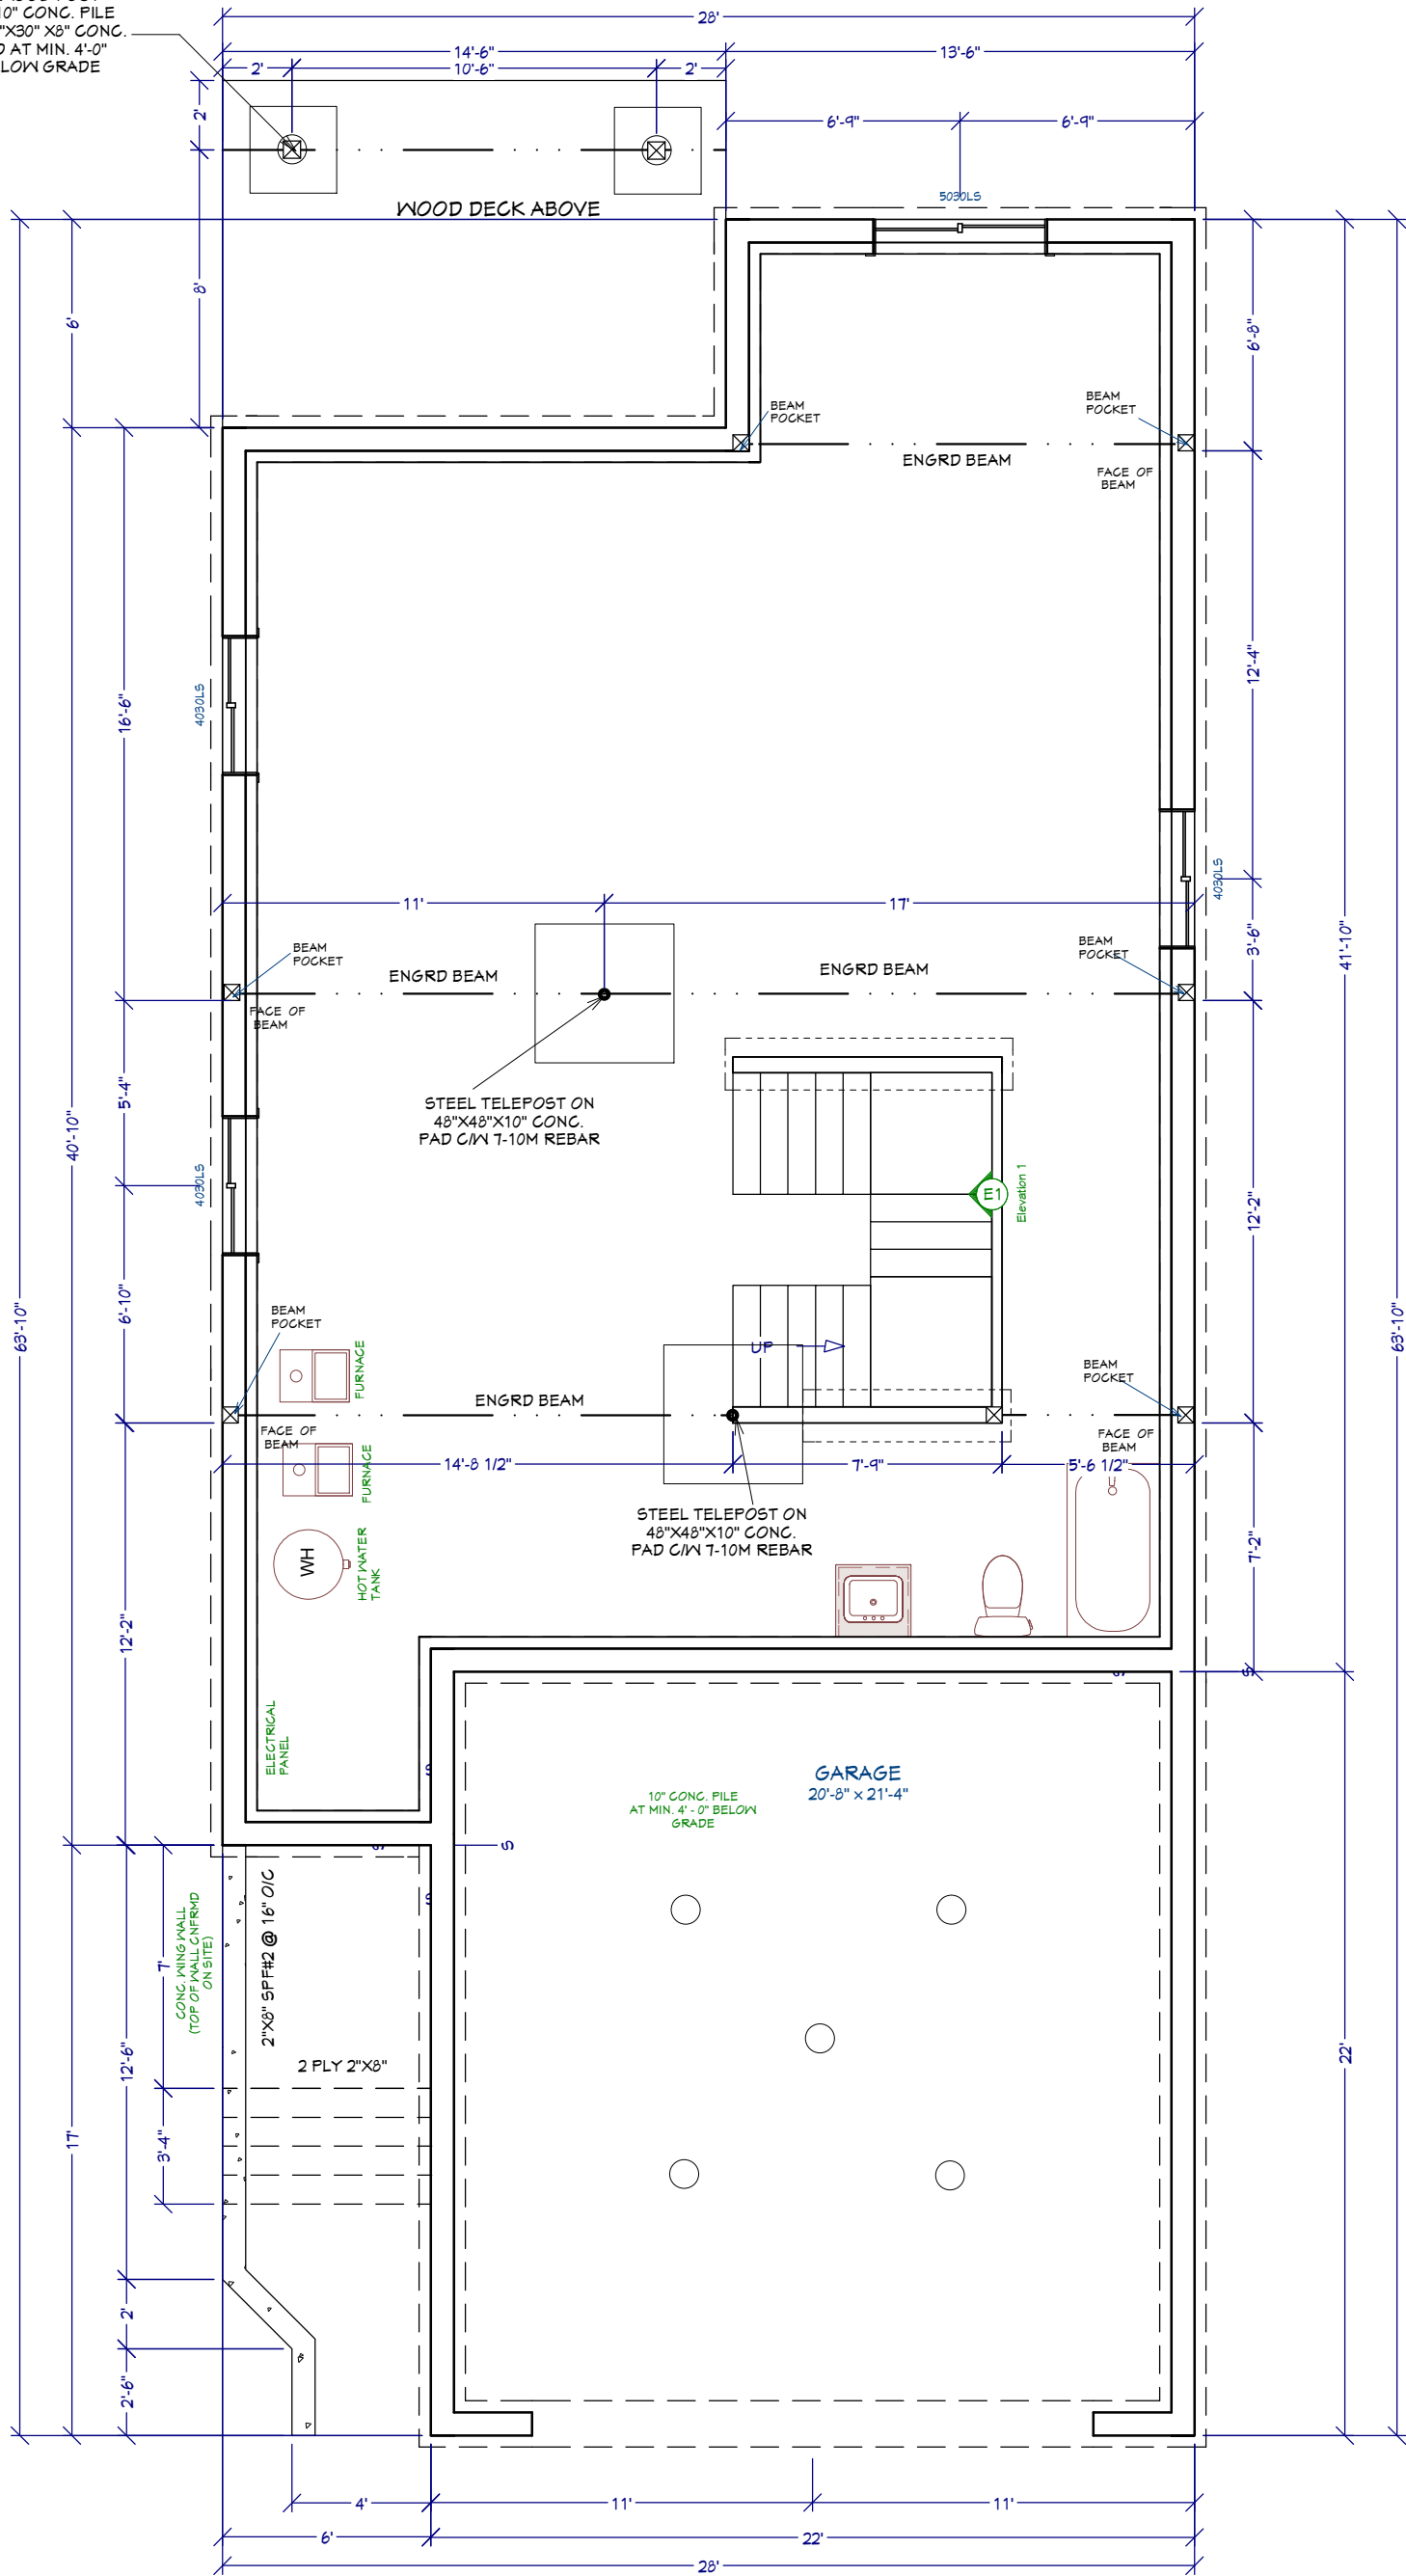


# FOUNDATION PLAN

DRAWING SCALE  
3/16"=1'-0"

MAIN FLOOR: 1127  
SECOND FLOOR: 1455  
TOTAL SQ.FT.: 2582  
GARAGE: 484 SQ.FT.

OPAL HOMES  
LOT 16, BLK 22  
124 RIVIERA CRESCENT

PAGE NO.  
4  
3/27/2015

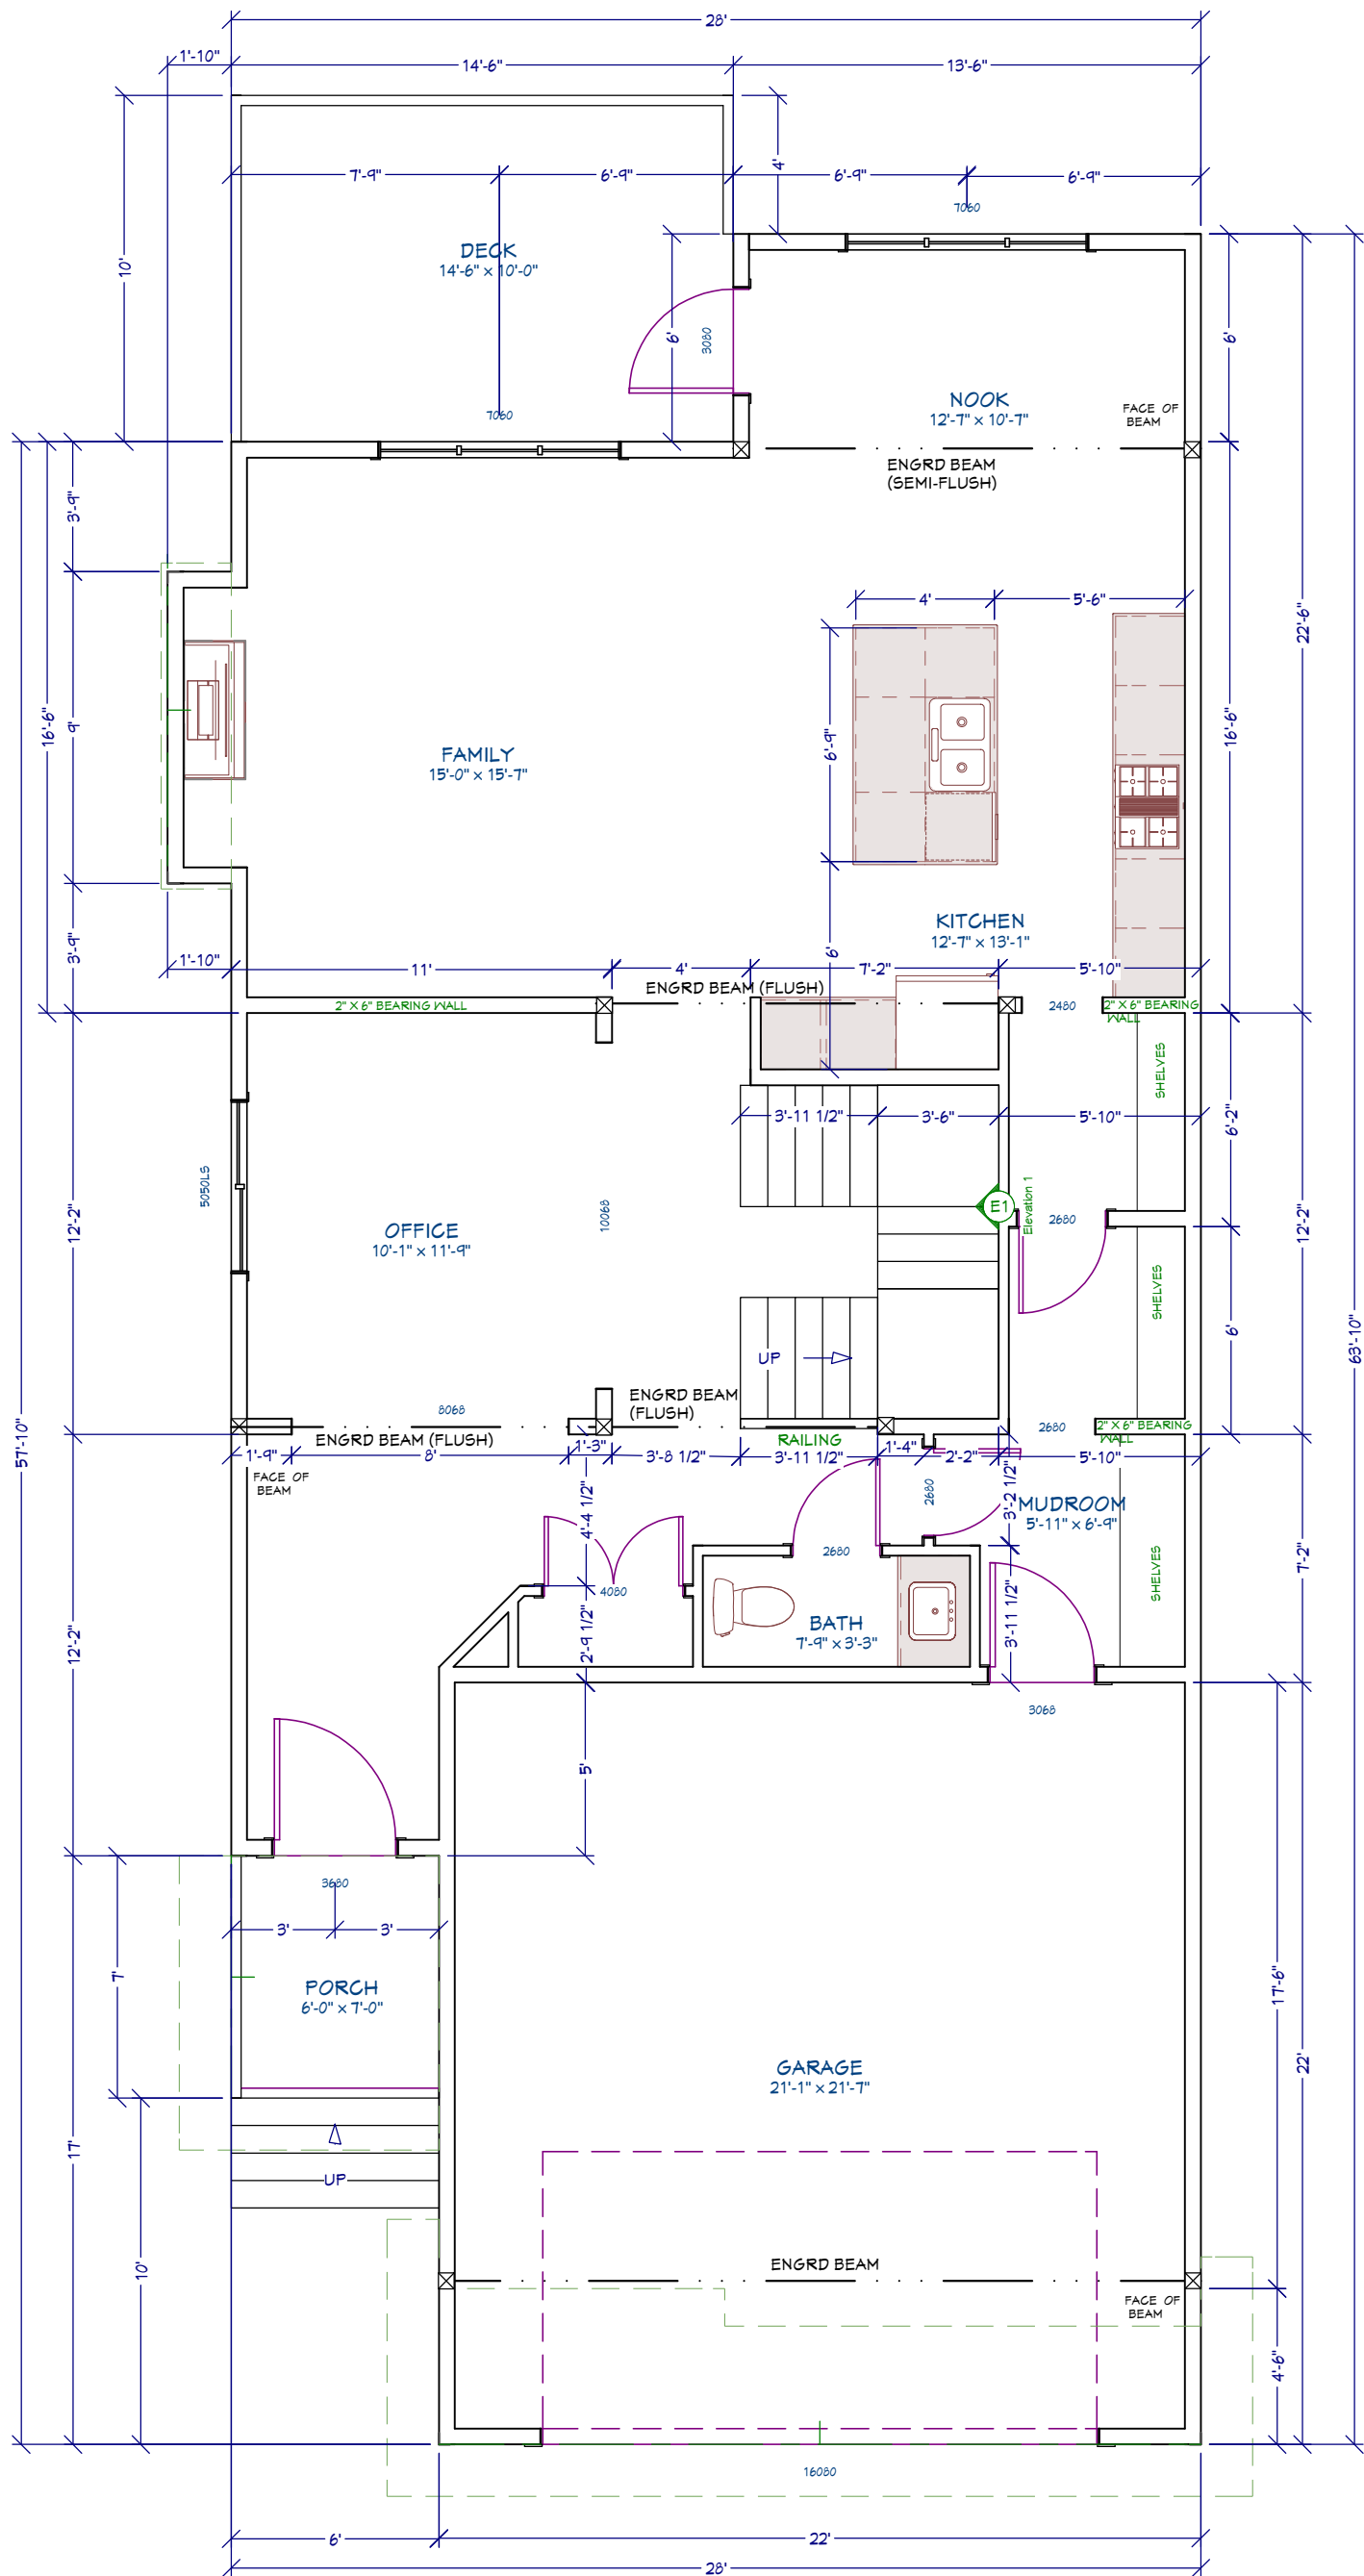

# MAIN FLOOR PLAN


BUILDER/CONTRACTOR MUST CHECK & VERIFY ALL DIMENSIONS & DETAILS BEFORE STARTING ANY CONSTRUCTION AND REPORT ANY ERROR IN ADVANCE TO DESIGNER. DESIGNER'S LIABILITY LIMITED TO CORRECTION OF PLANS ONLY.

**DRAWING SCALE**  
3/16"=1'-0"

**MAIN FLOOR:** 1127  
**SECOND FLOOR:** 1455  
**TOTAL SQ.FT.:** 2582  
**GARAGE:** 484 SQ.FT.

**OPAL HOMES**  
LOT 16, BLK 22  
124 RIVIERA CRESCENT

**PAGE NO.**  
**5**  
3/27/2015

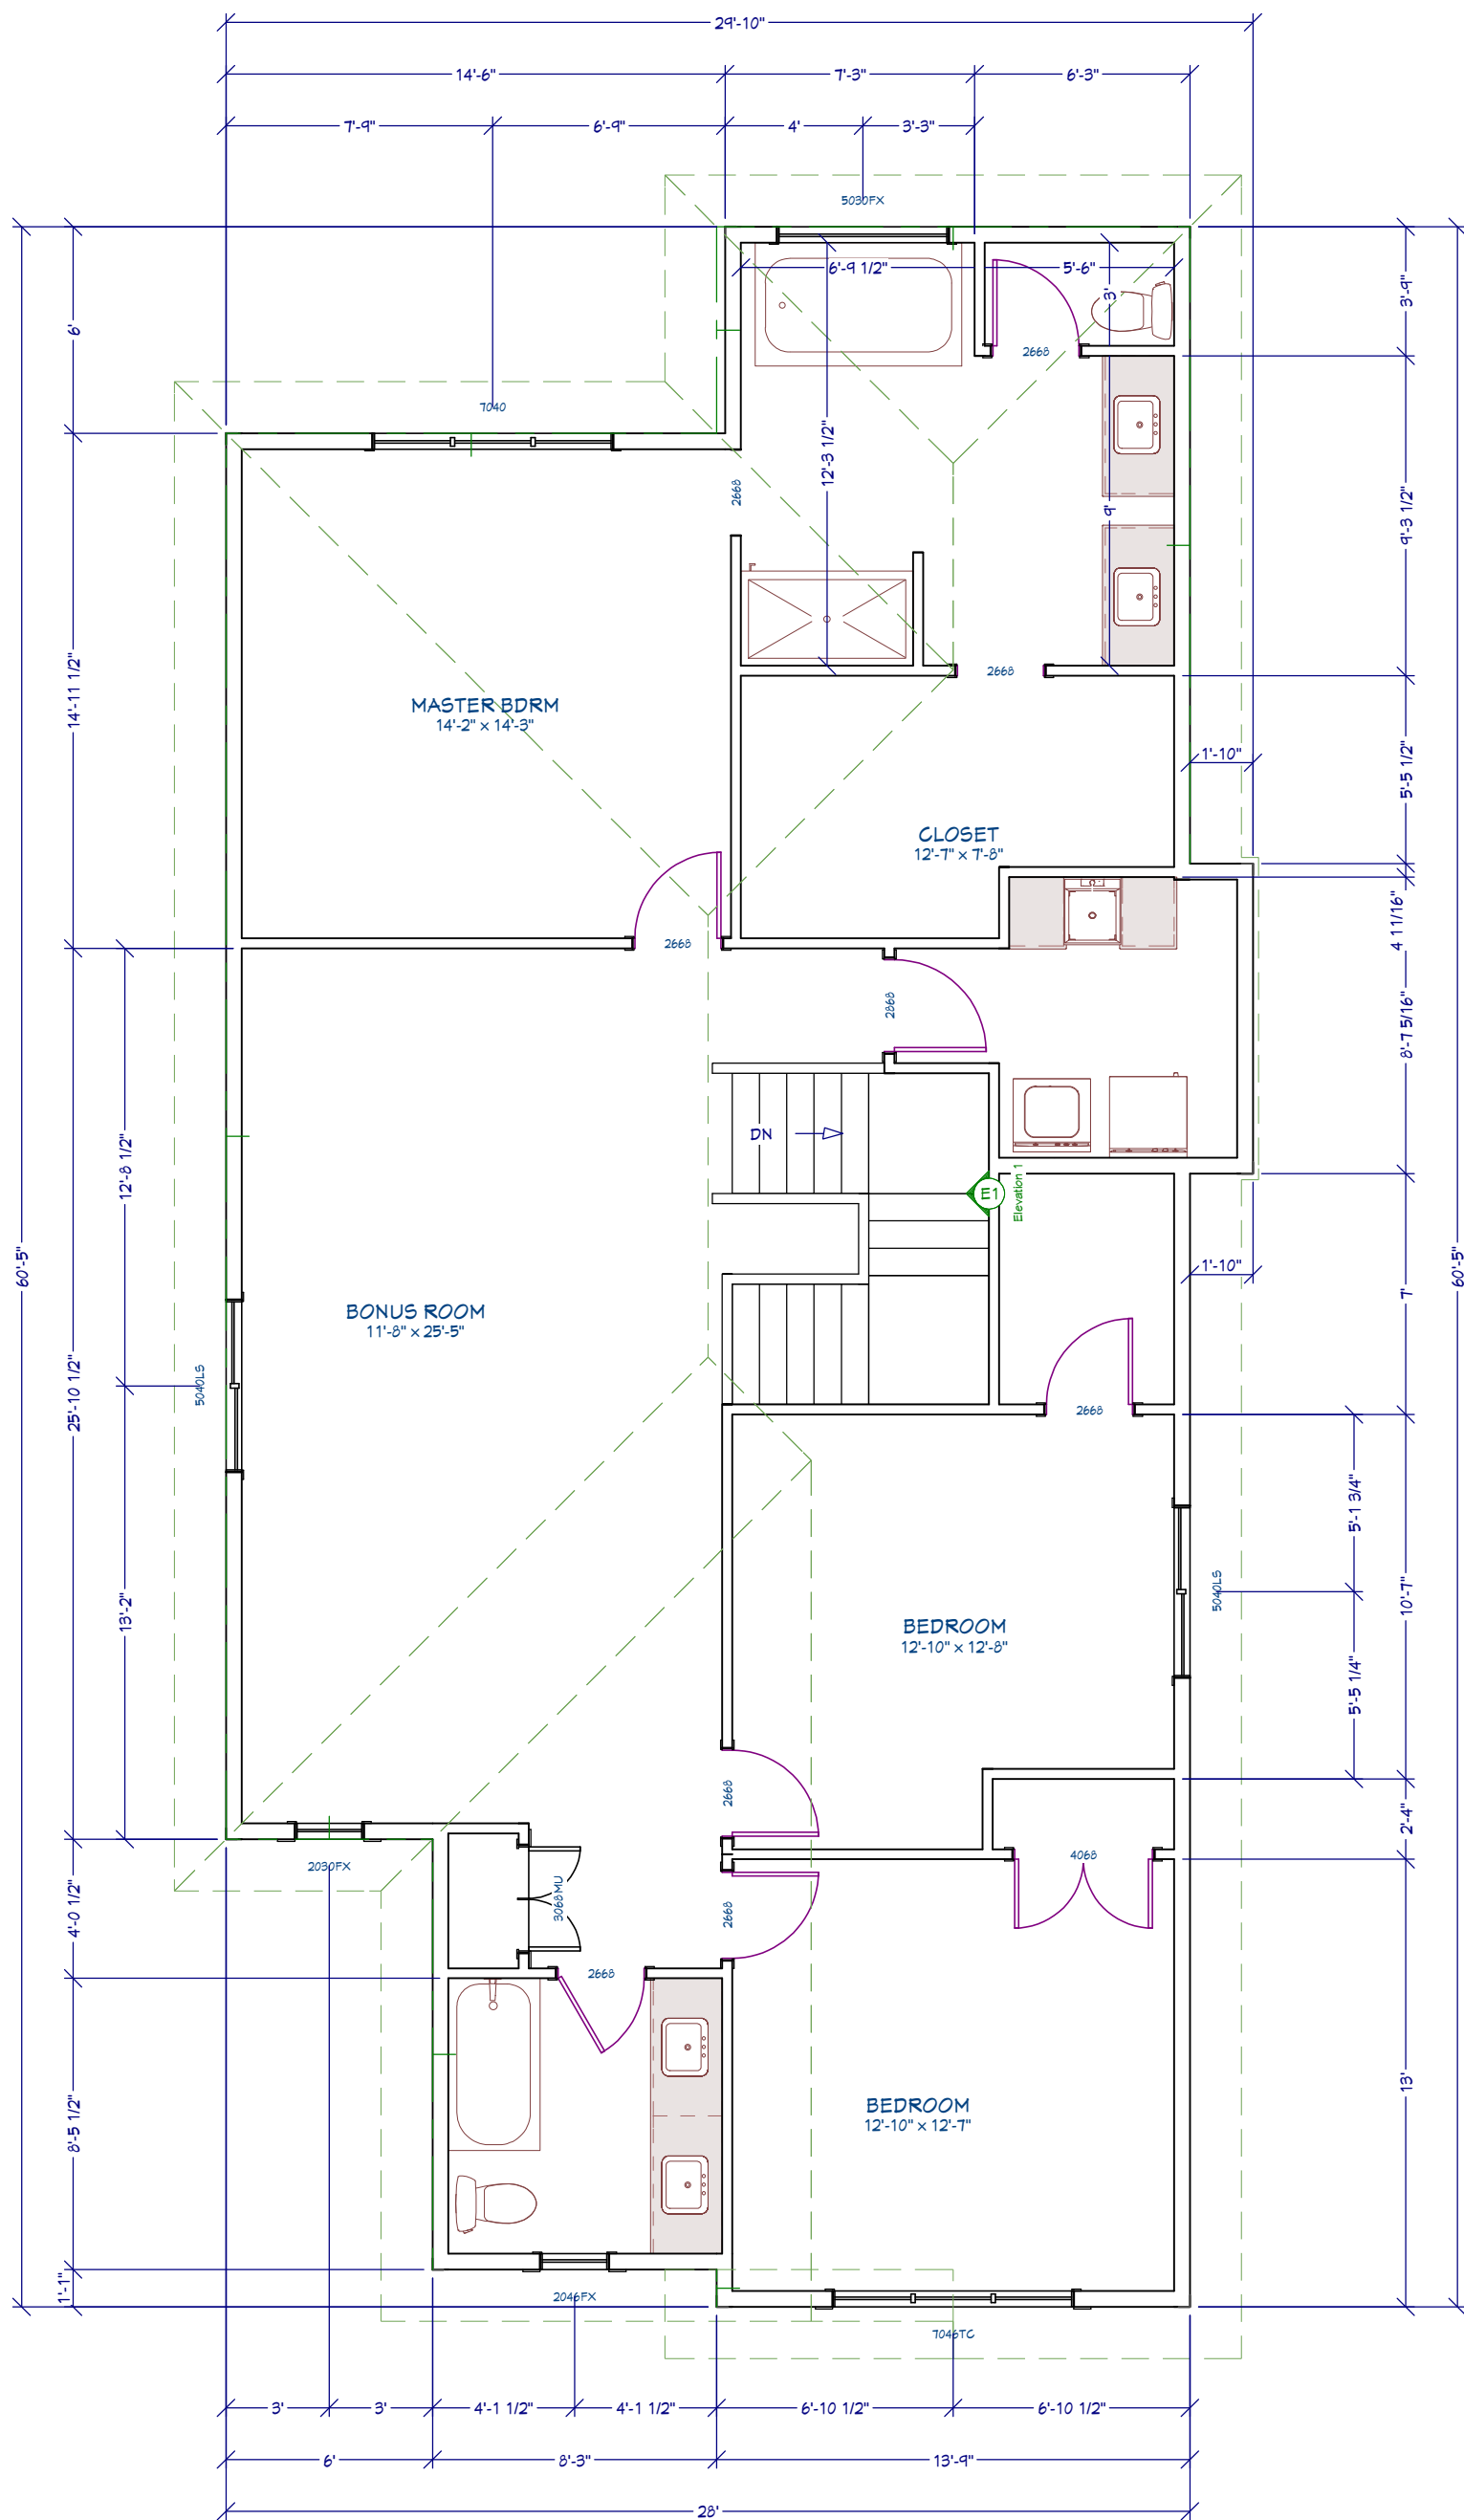

## SECOND FLOOR PLAN

**DRAWING SCALE**  
3/16"=1'-0"

**MAIN FLOOR:** 1127  
**SECOND FLOOR:** 1455  
**TOTAL SQ.FT.:** 2582  
**GARAGE:** 484 SQ.FT.

**OPAL HOMES**  
 LOT 16, BLK 22  
 124 RIVIERA CRESCENT

**PAGE NO.**  
 6  
 3/27/2015